
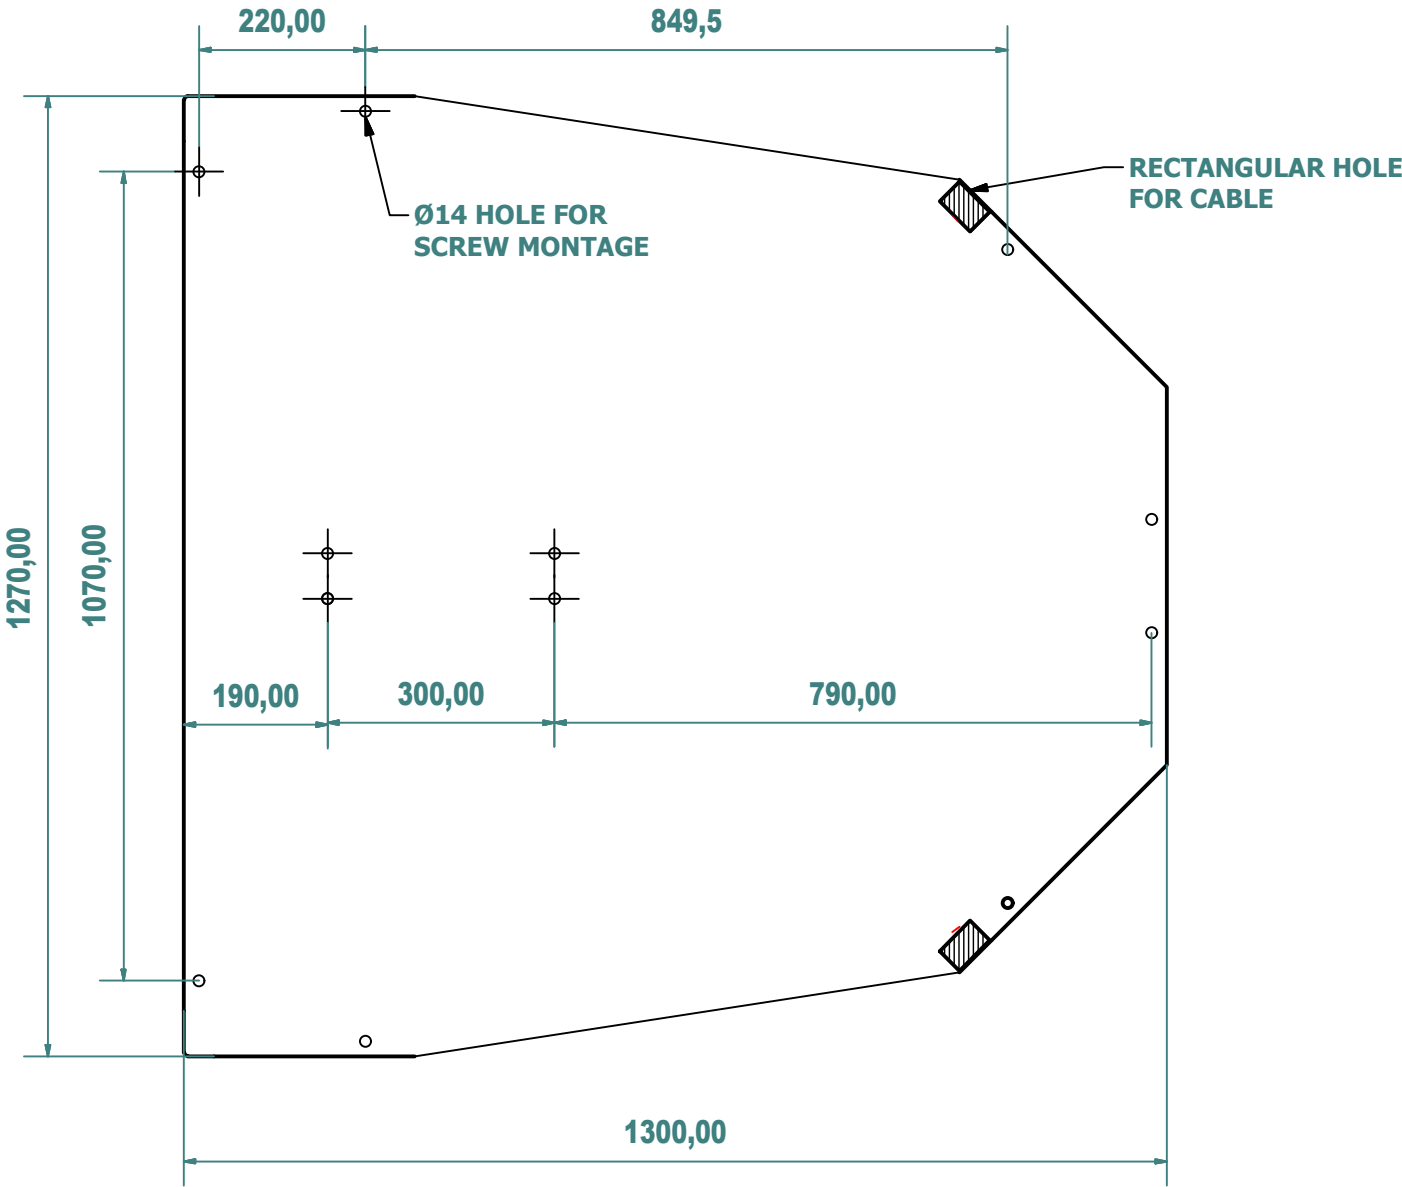
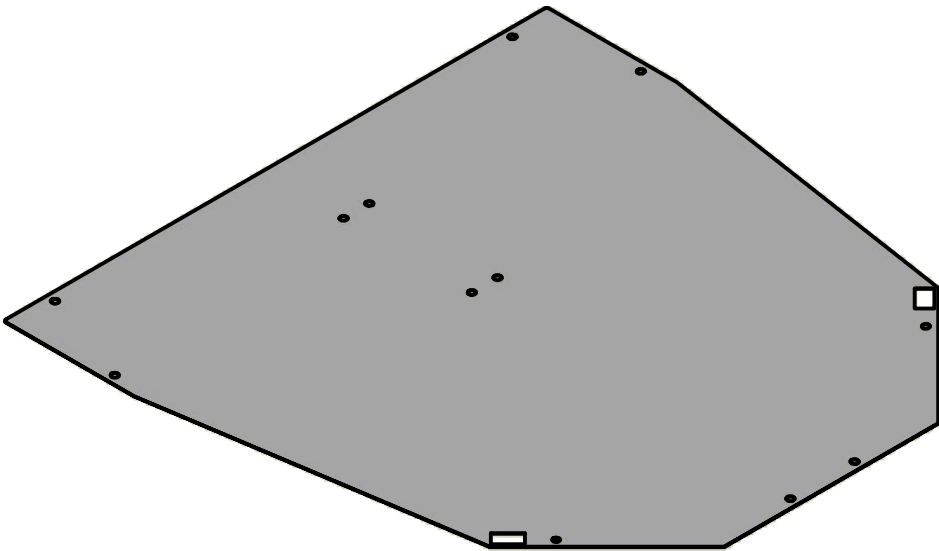


FULL HEIGHT TURNSTILE TOP VIEW

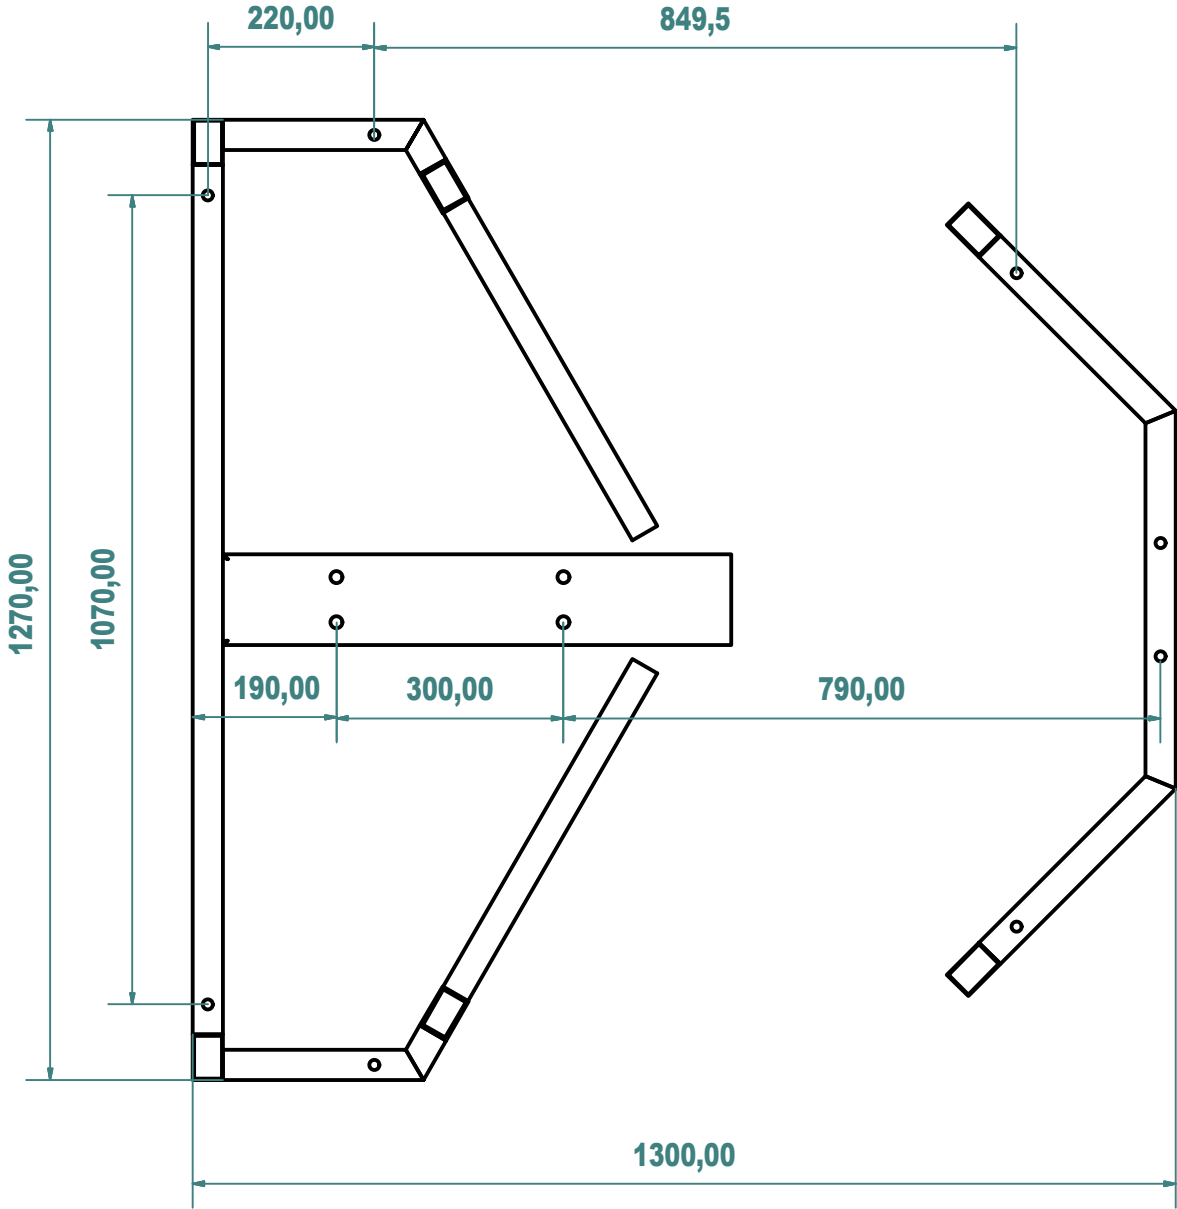

FULL HEIGHT K TURNSTILE GROUND INSTALLATION